


24" DIA. CONCRETE
MANHOLE COVER

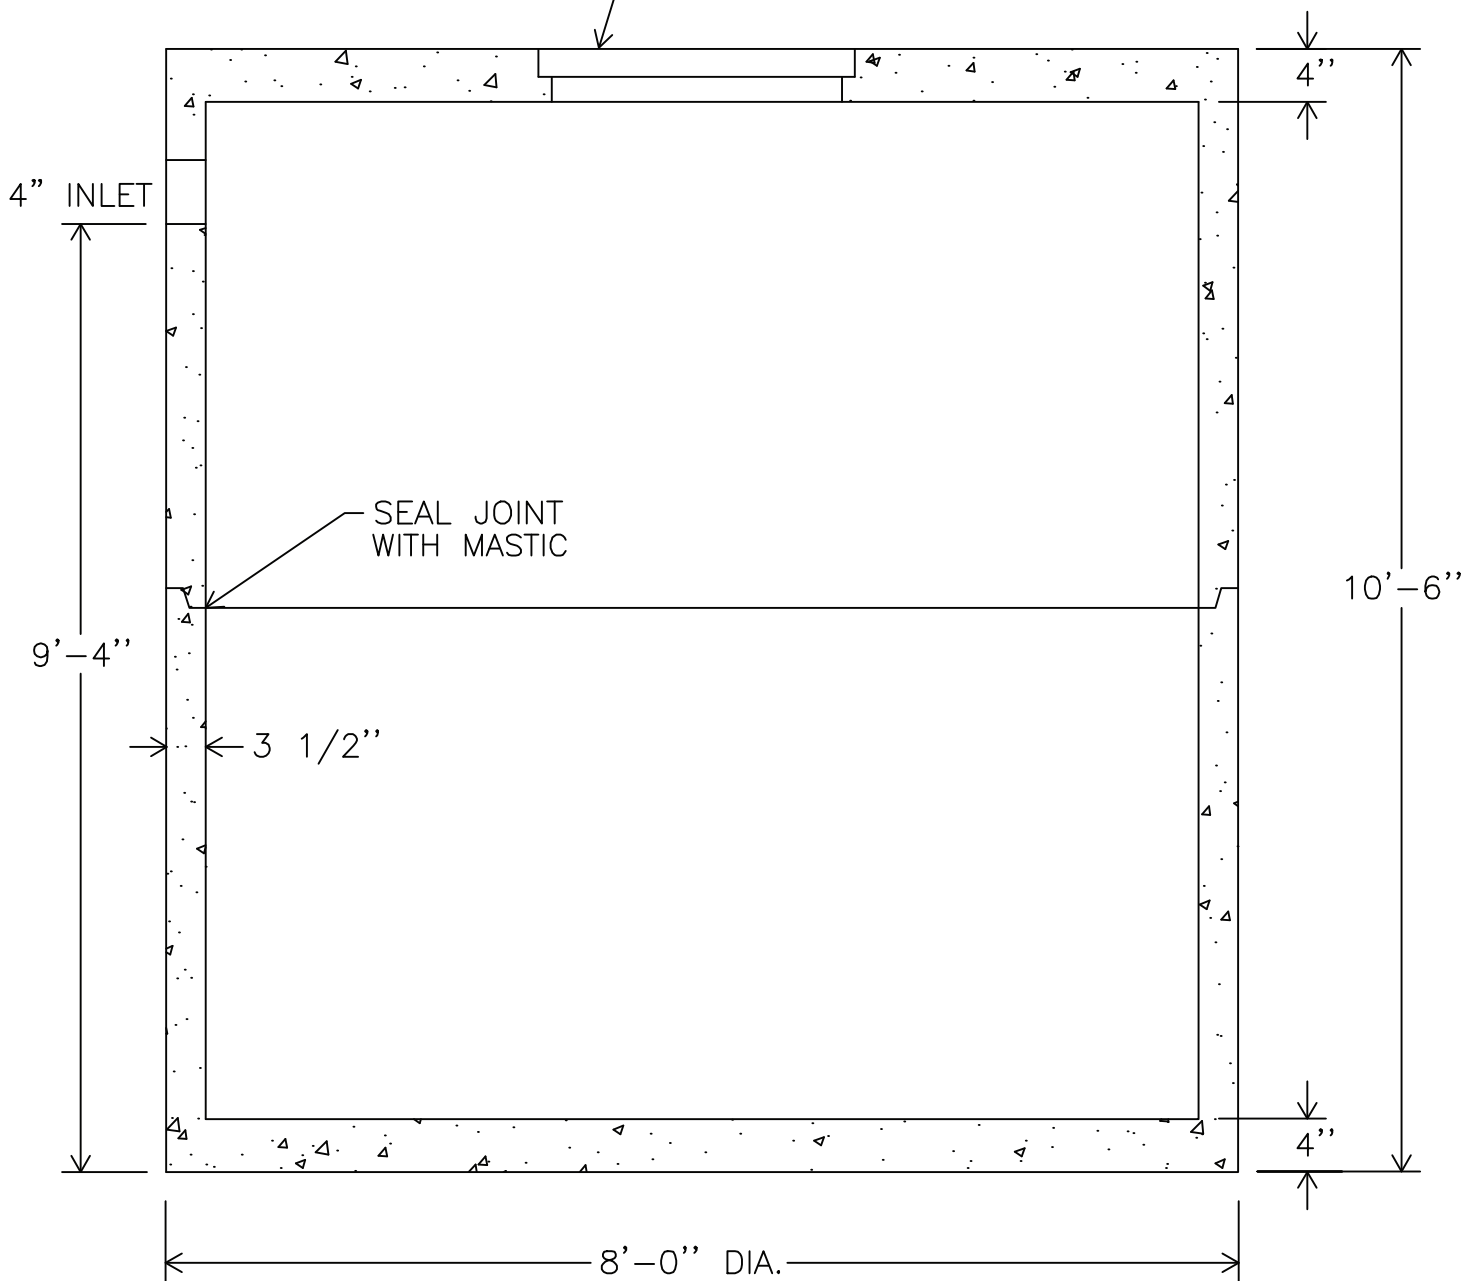

-SECTION ELEVATION-

Non-Traffic Rated, 4 Feet Maximum Cover. Risers, Riser Lids, Pipes & Fittings Sold Separately

**PRECAST
TRANSPORTATION
SOLUTIONS**

322 Bynum Road
Forest Hill, Maryland 21050
Phone: 410-838-3007

**STANDARD PROFILE
PRECAST 3000 GALLON
HOLDING TANK**

www.precasttransportationsolutions.com